
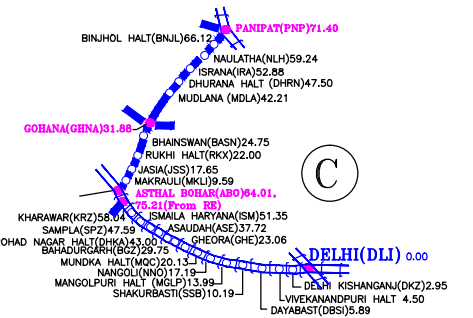


NORTHERN RAILWAY DELHI DIVISION DIVISIONAL SYSTEM MAP SHOWING STATIONS WITH CODE & KILOMETRE

Corrected up to 31 March 2017
(Not to Scale)

| DESCRIPTION | B.G.(1676M) | N.G.(0.762M) | TOTAL |
|--------------------|-------------|--------------|---------|
| ROUTE KILOMETRES | 1470.68 | - | 1470.68 |
| RUNNING KILOMETRES | 2275.66 | - | 2275.66 |

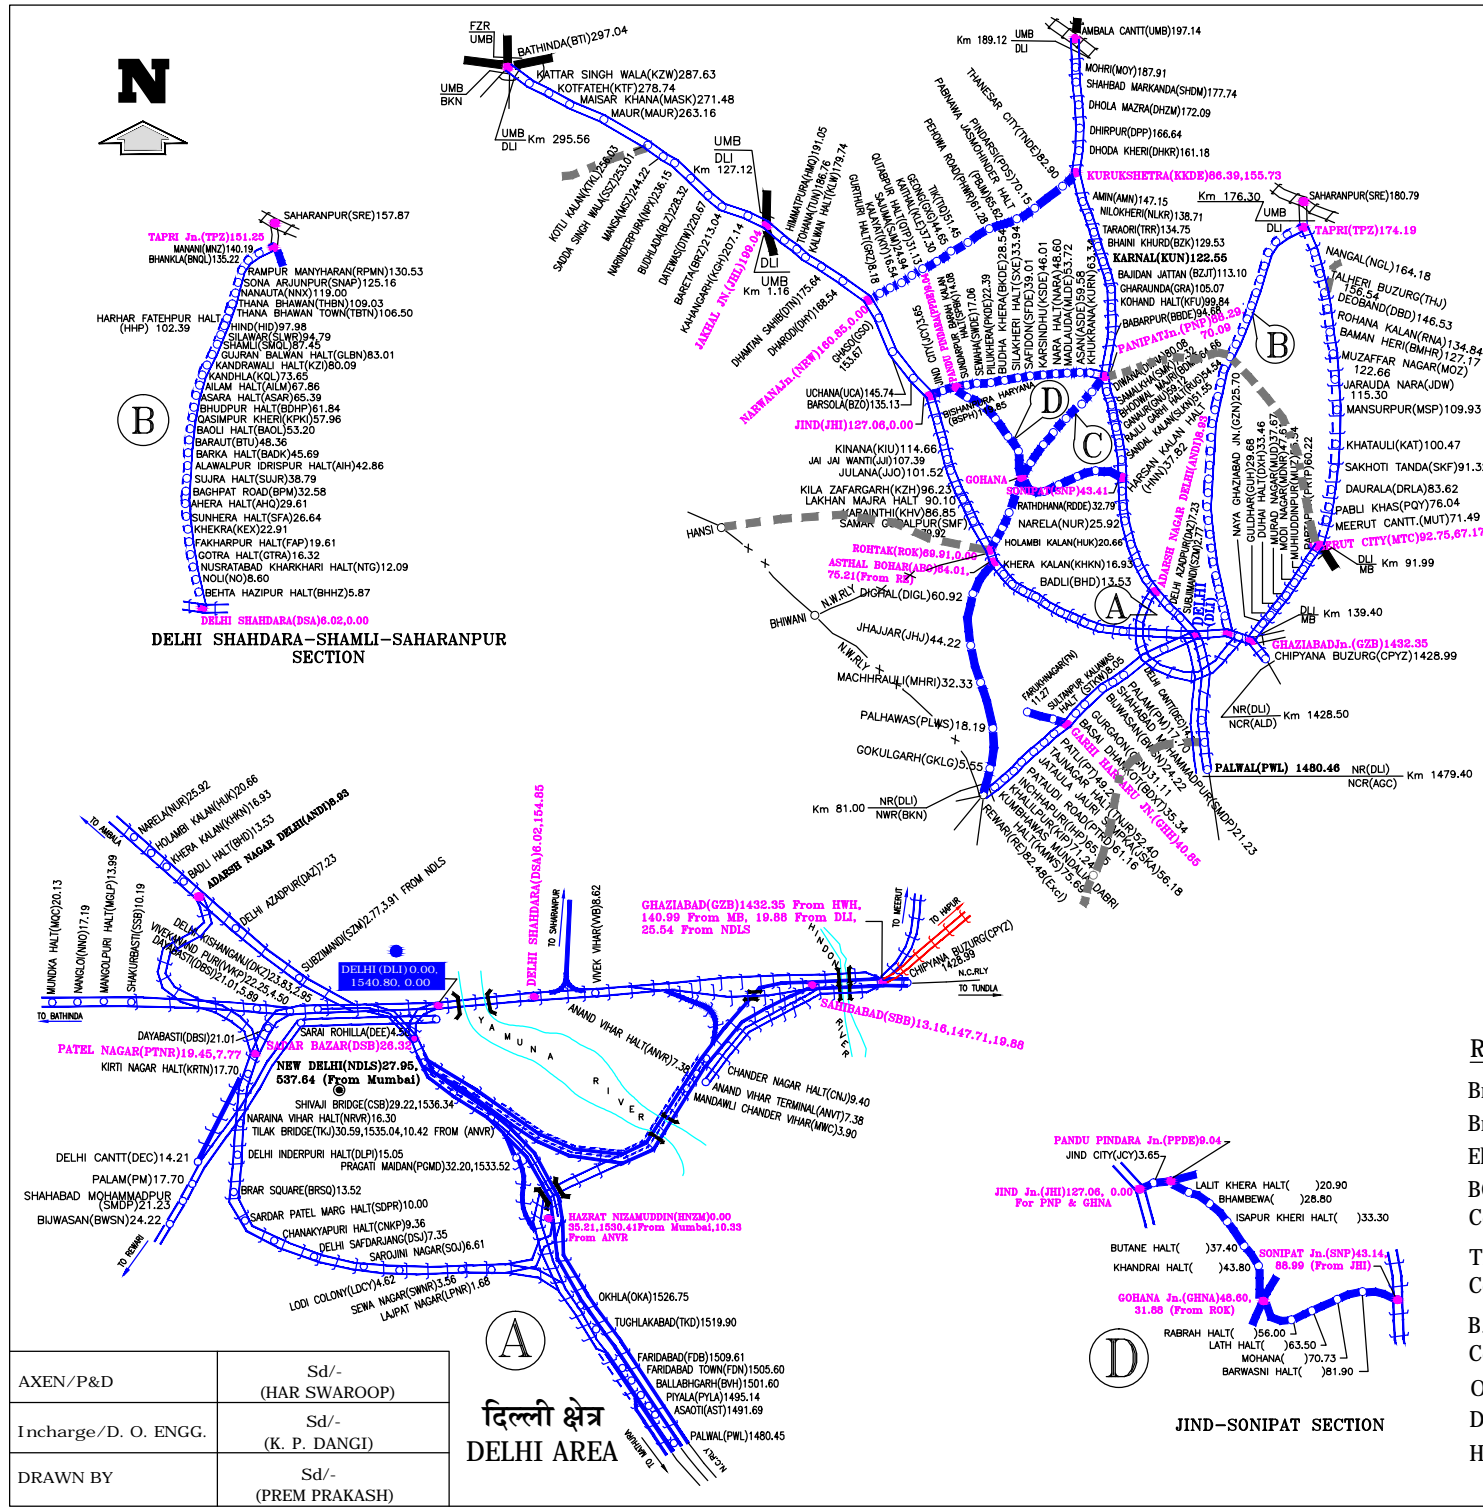

REFERENCES :

- Broad Gauge Single Line
- Broad Gauge Double Line
- Electrified Line
- BG New Lines Under Construction
- Third & Fourth Line Under Construction
- B.G. Doubling Under Construction
- Other Zonal Railway
- Divisional Head Quarter
- Head Quarter

| | |
|------------------------|------------------------|
| AXEN / P&D | Sd/- (HAR SWAROOP) |
| Incharge / D. O. ENGG. | Sd/- (K. P. DANGI) |
| DRAWN BY | Sd/- (PREM PRAKASH) |

**दिल्ली क्षेत्र
DELHI AREA**